


MAIN STREET

SIDEWALK

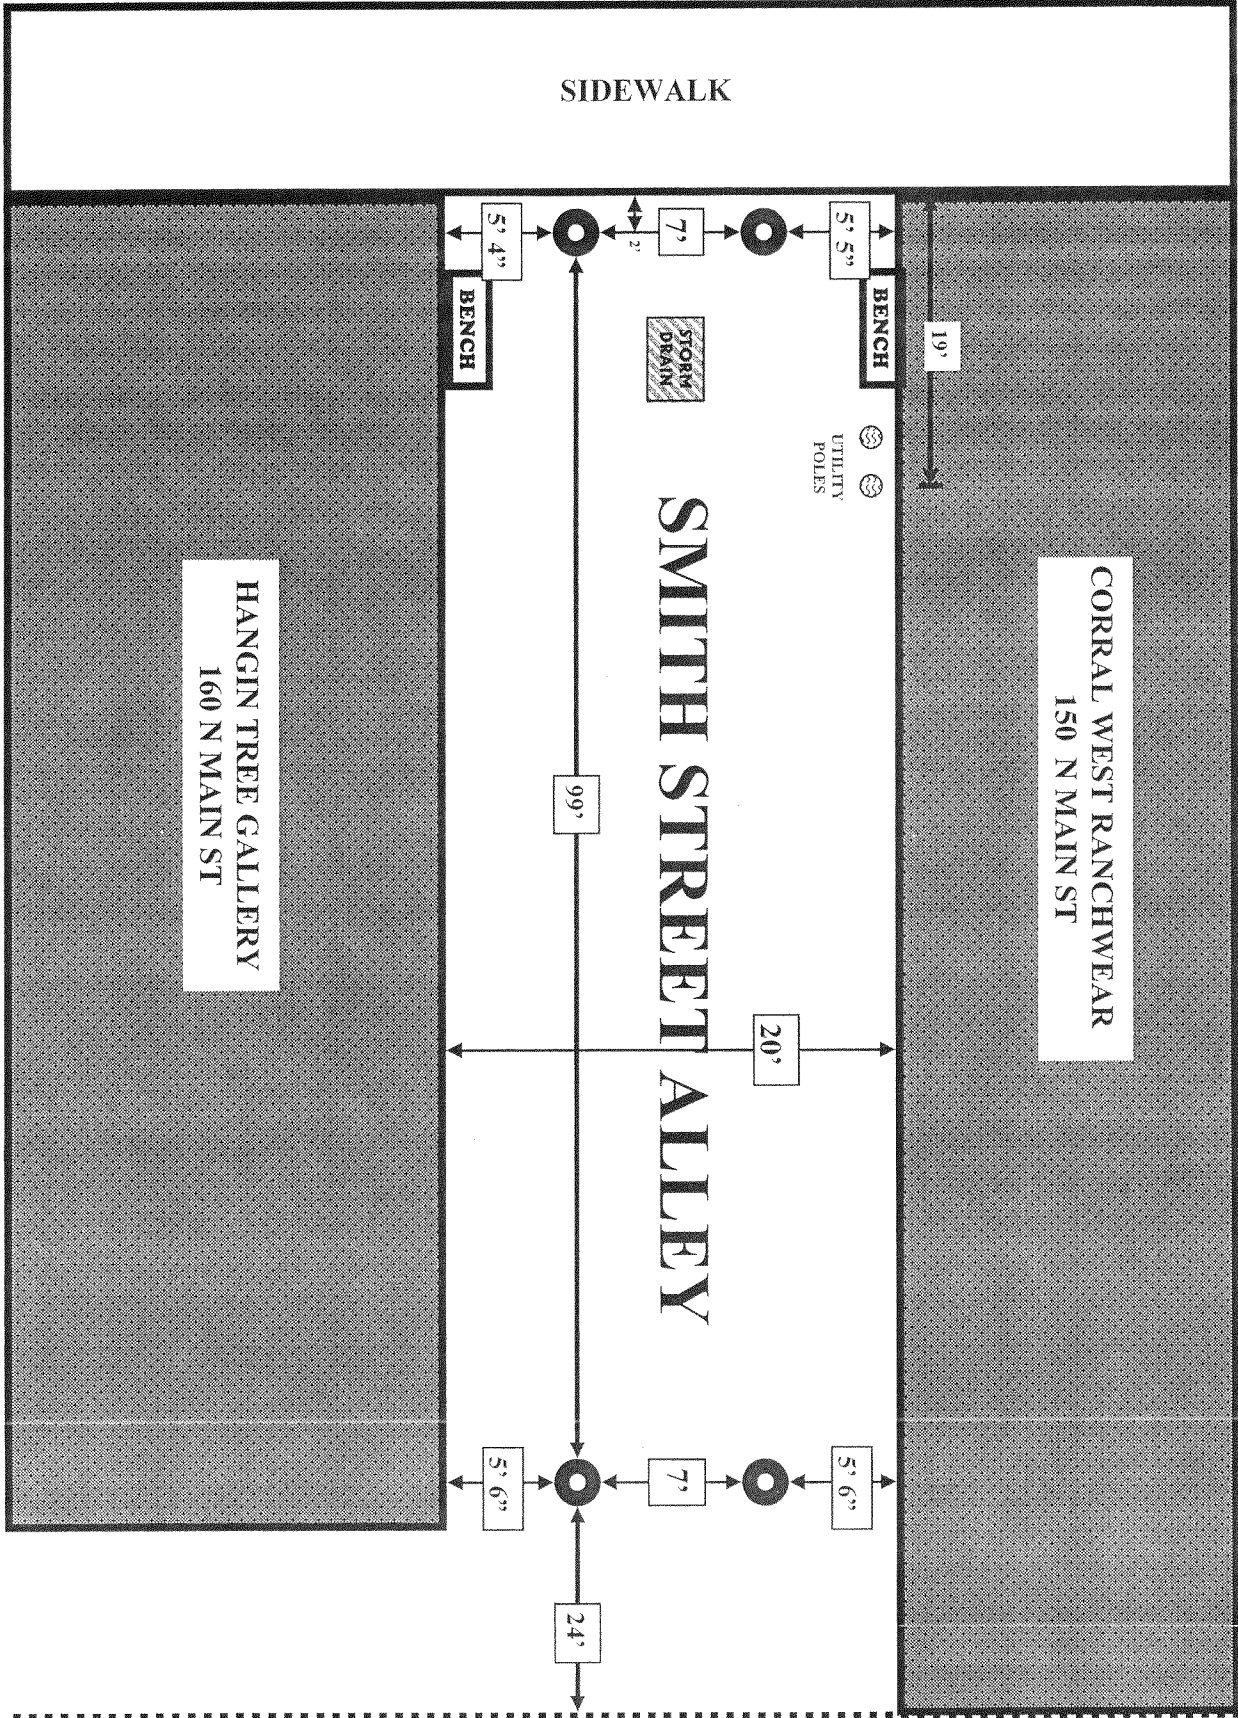

CORRAL WEST RANCHWEAR
150 N MAIN ST

HANGIN TREE GALLERY
160 N MAIN ST

SMITH STREET ALLEY

99'

20'

24'

19'

UTILITY
POLES

STORM
DRAIN

BENCH

BENCH

5' 4"

5' 6"

5' 4"

5' 6"

7'

7'

2'



ALLEY